


załącznik nr 6 do Umowy

674565,67 482567,68

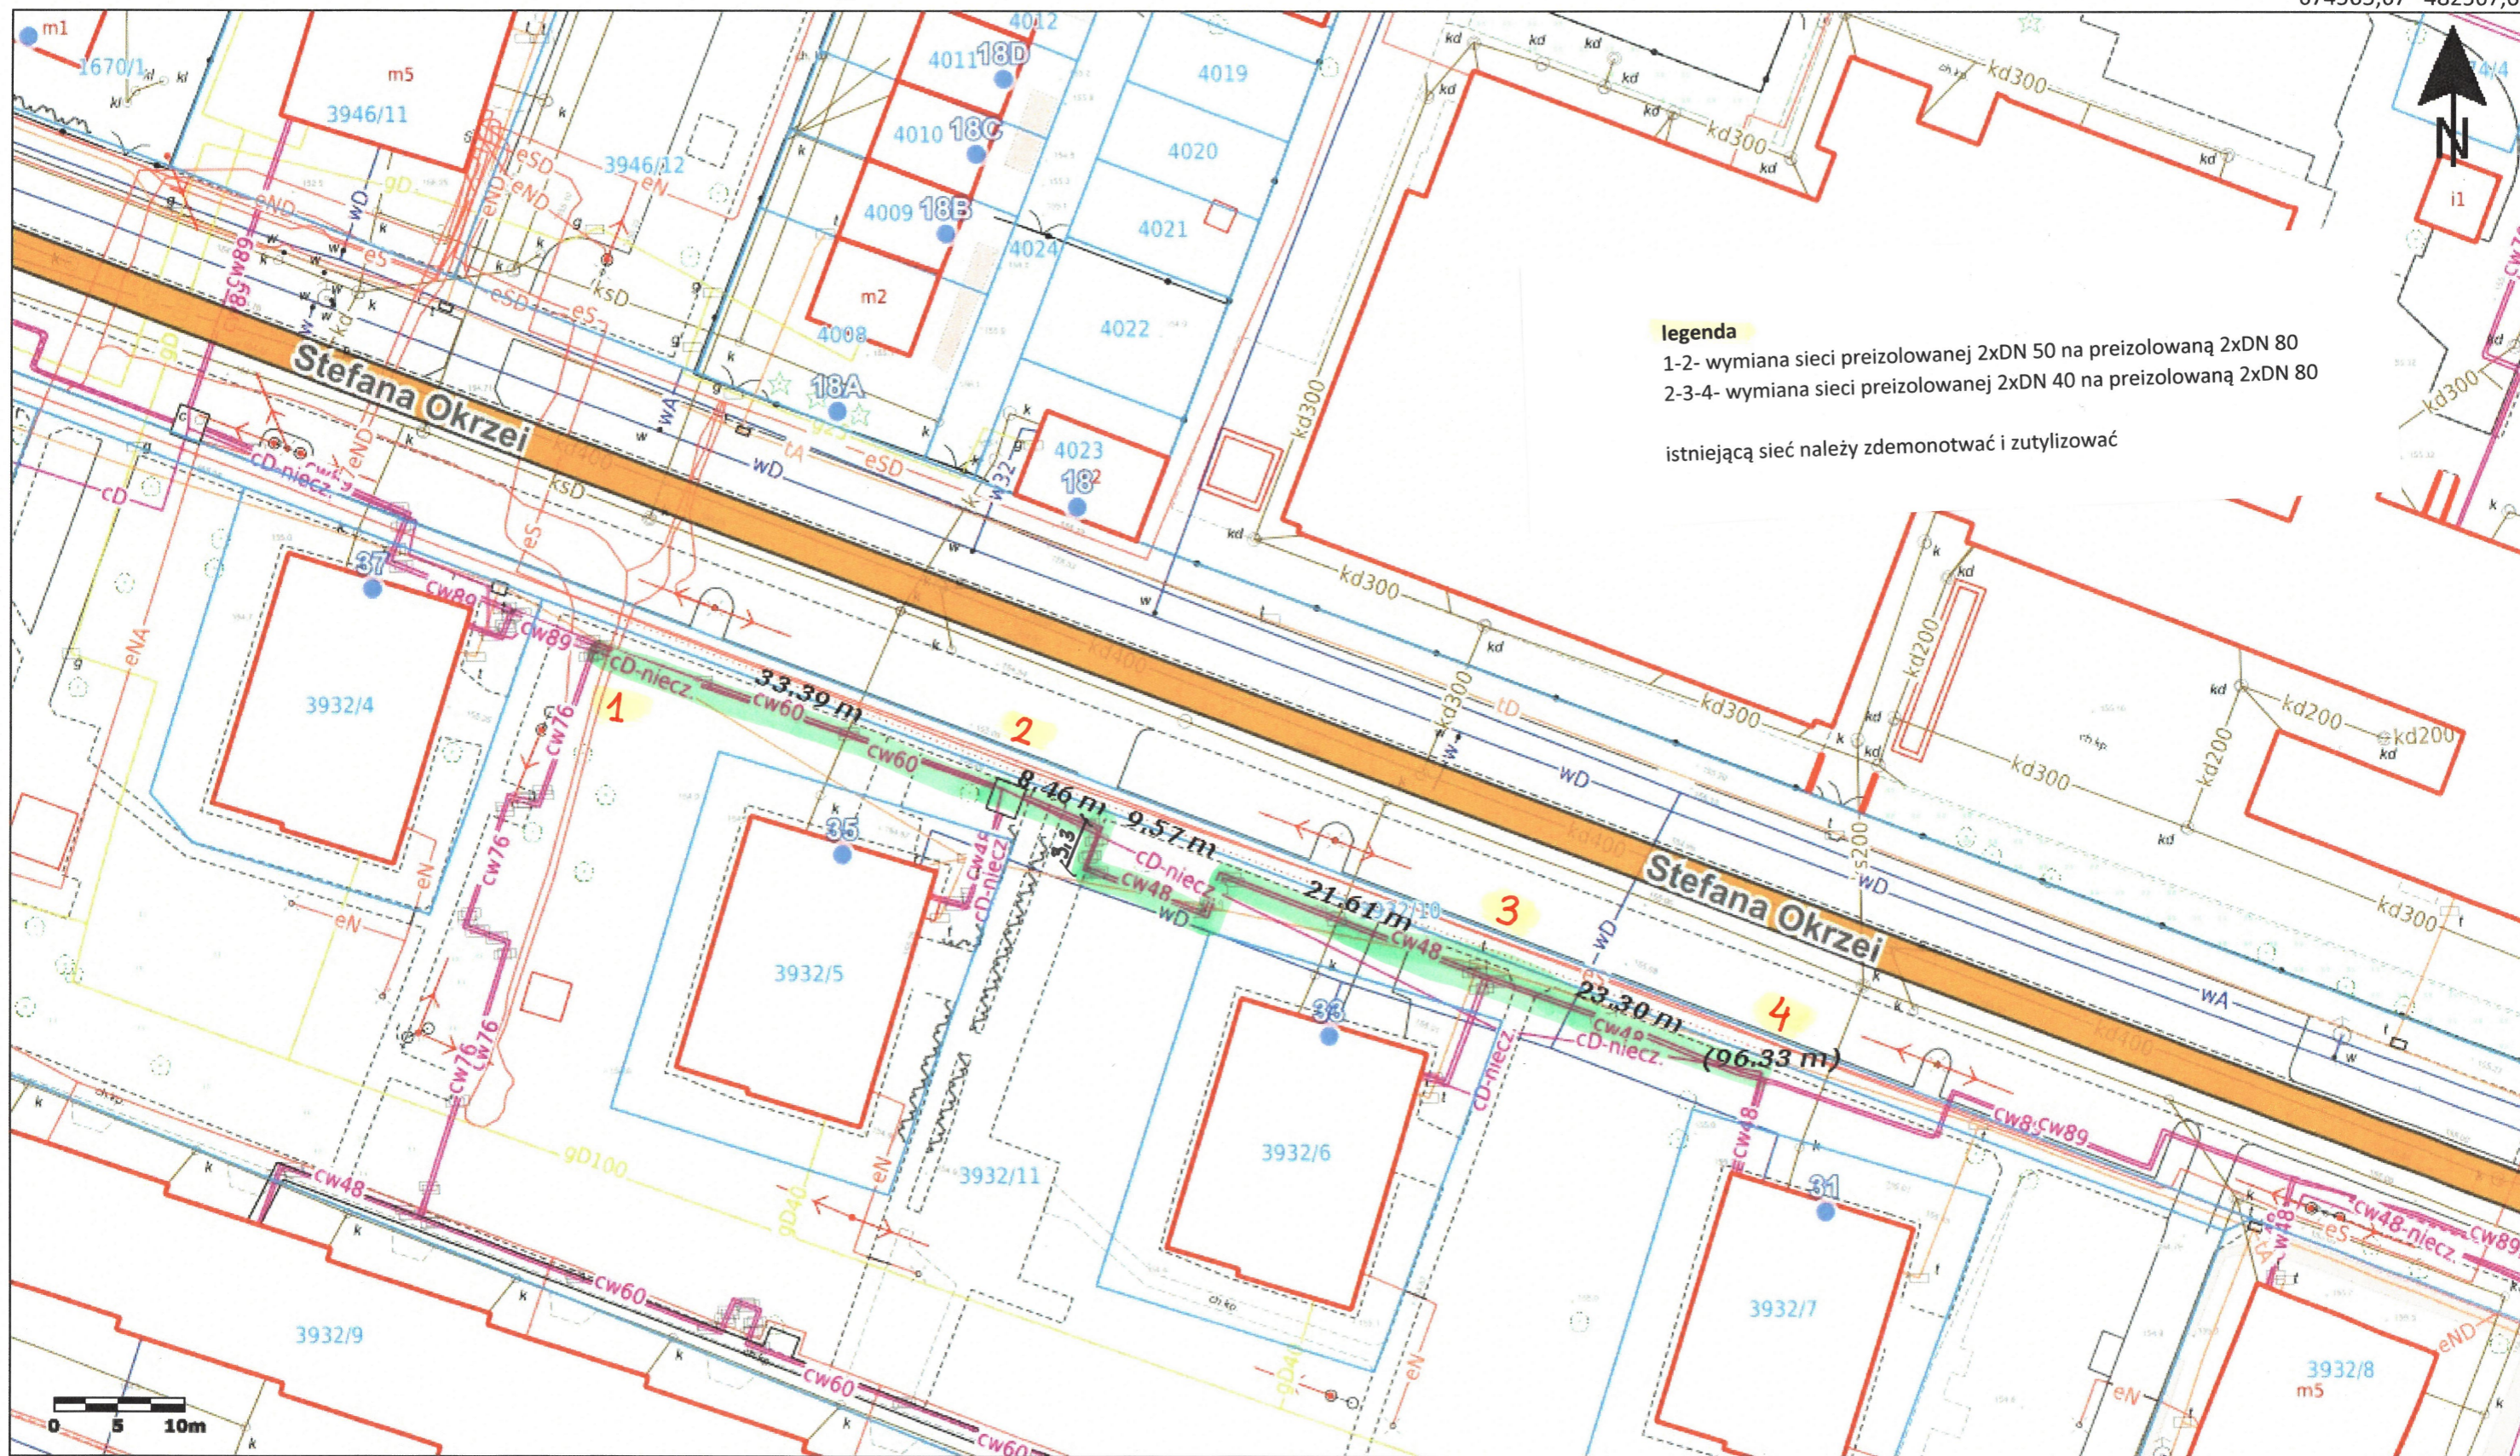

674369,88 482455,23

